


Files : C:\Users\galazard\AppData\Local\Microsoft\Windows\Temporary Internet Files\Content.Outlook\YYA7J4LL\7\MA00-05-6-001 CTA.dwg

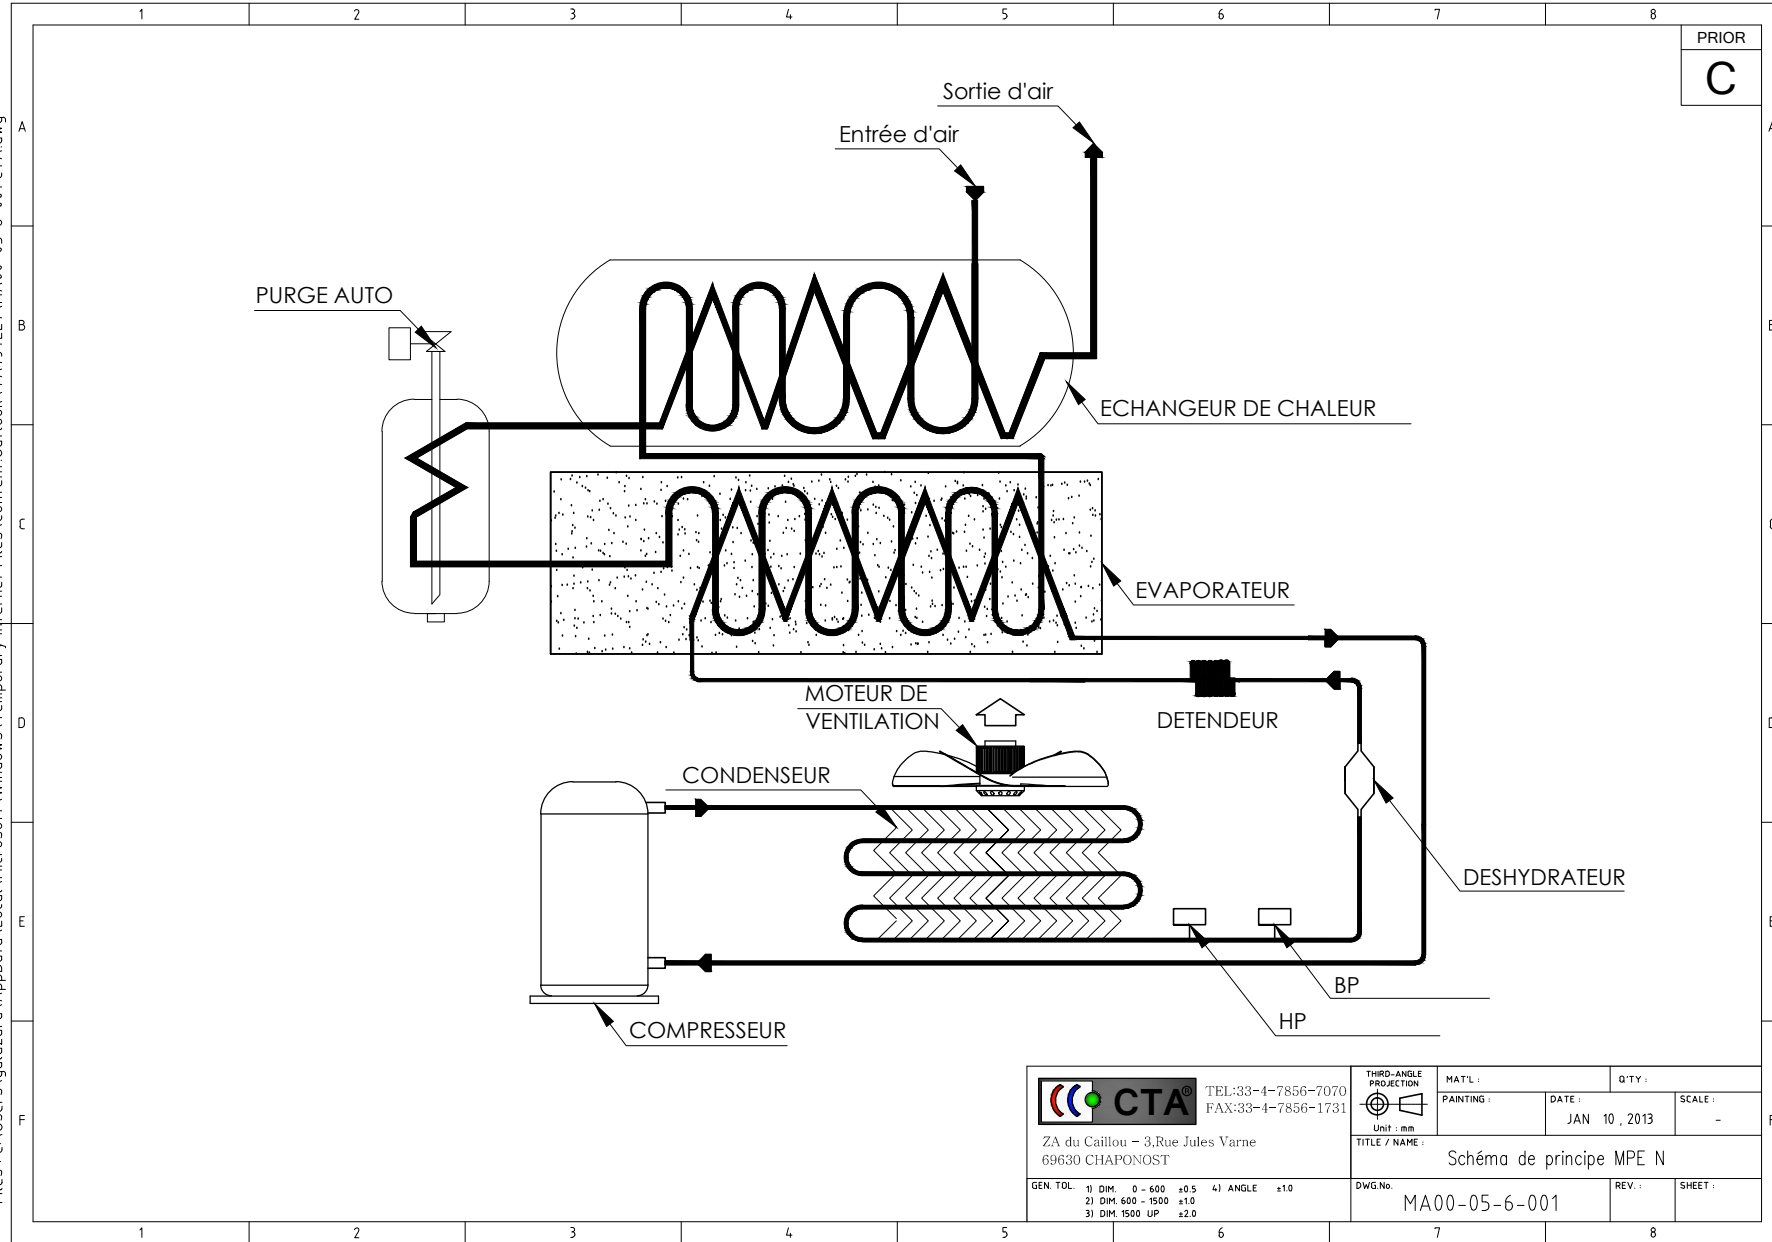

PRIOR
C

	TEL: 33-4-7856-7070 FAX: 33-4-7856-1731	THIRD-ANGLE PROJECTION	NAT'L :	Q'TY :
	ZA du Caillou - 3, Rue Jules Varne 69630 CHAPONOST	PAINTING :	DATE : JAN 10, 2013	SCALE : -
GEN. TOL. 1) DIM. 0 - 600 ±0.5 4) ANGLE ±10 2) DIM. 600 - 1500 ±1.0 3) DIM. 1500 UP ±2.0		TITLE / NAME : Schéma de principe MPE N		
DWG No. : MA00-05-6-001			REV. :	SHEET :